



OUTLET STRUCTURE AND RISERS - GENERAL ARRANGEMENT
SCALE 1:200

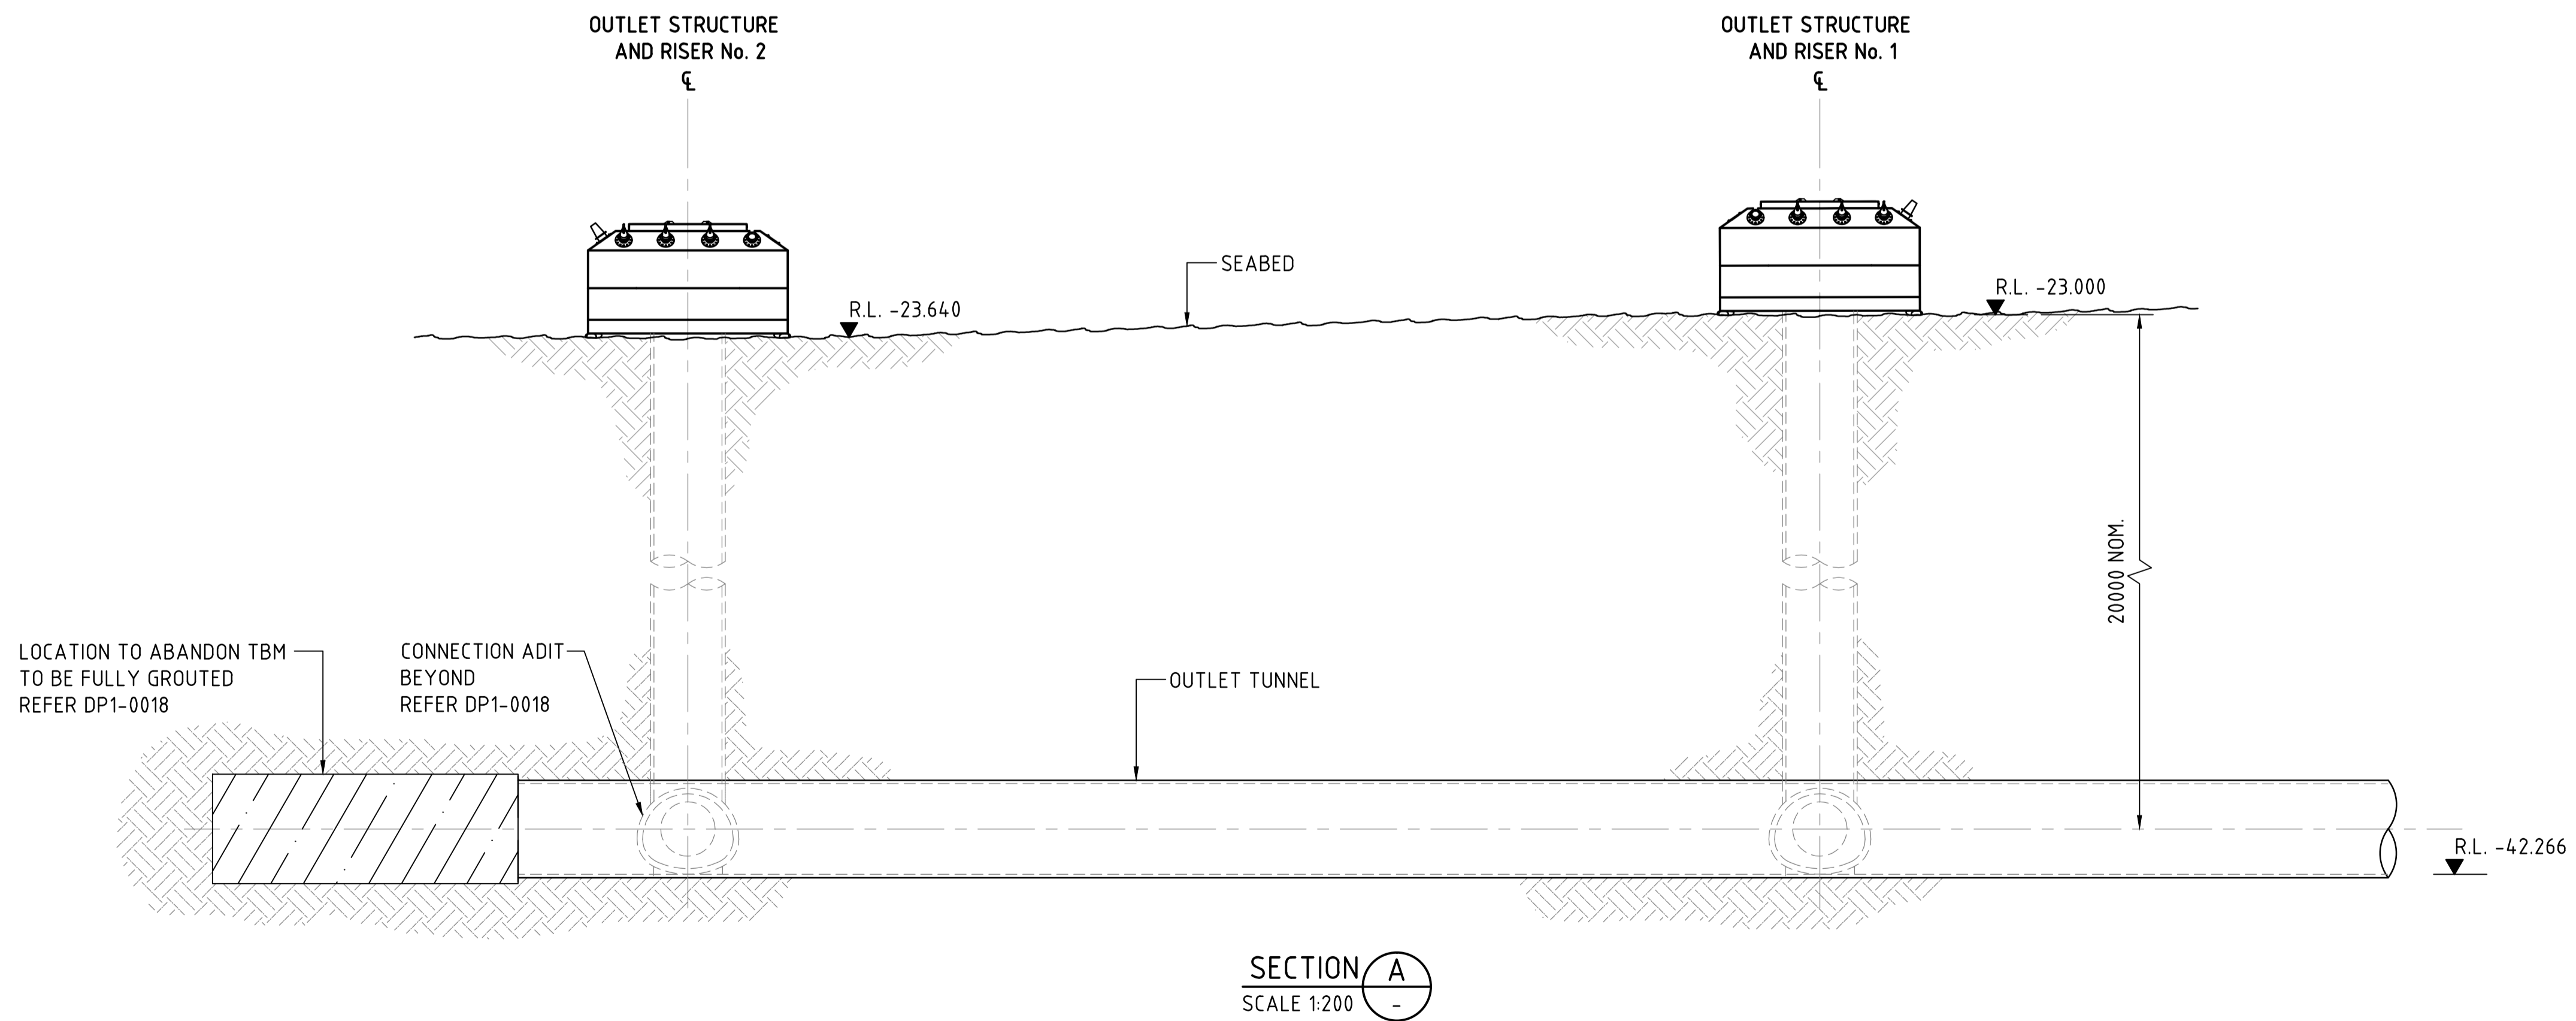

SECTION A
SCALE 1:200

PRELIMINARY ISSUE
NOT FOR CONSTRUCTION

VER	DATE	DESCRIPTION	DRAWN	CHECK	APPVD
F.00	30.03.10	ISSUED FOR APPROVAL			
			C.A.	S.P.	M.M.

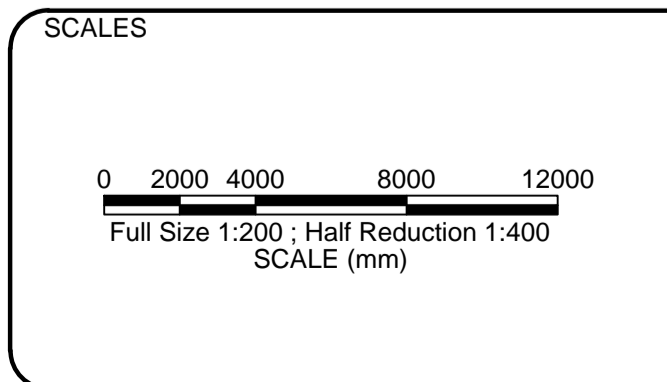

A1 ORIGINAL
DO NOT SCALE THIS DRAWING - USE FIGURED DIMENSIONS ONLY
VERIFY ALL DIMENSIONS ON SITE
APPROVED FOR AND ON BEHALF OF
THE THIESS / DEGREMONT JV

SIGNED _____
DATE _____

RPEQ No. _____



PROJECT

VICTORIAN DESALINATION PROJECT
MARINE INTAKE AND OUTLET
DP1-0003 HYDRODYNAMIC MODEL AND CONDITIONS REPORT (EPA)
OUTLET STRUCTURES - FINAL GENERAL ARRANGEMENT
BASED ON HYDRODYNAMIC MODELLING - PLAN AND SECTION

TYPE	ORIG.	DISC.	AREA	SUB-AREA	ZONING No	DRG. NO.	REV.	VERSION
DG	PBB	TU	1	A	102	0355	F	00